


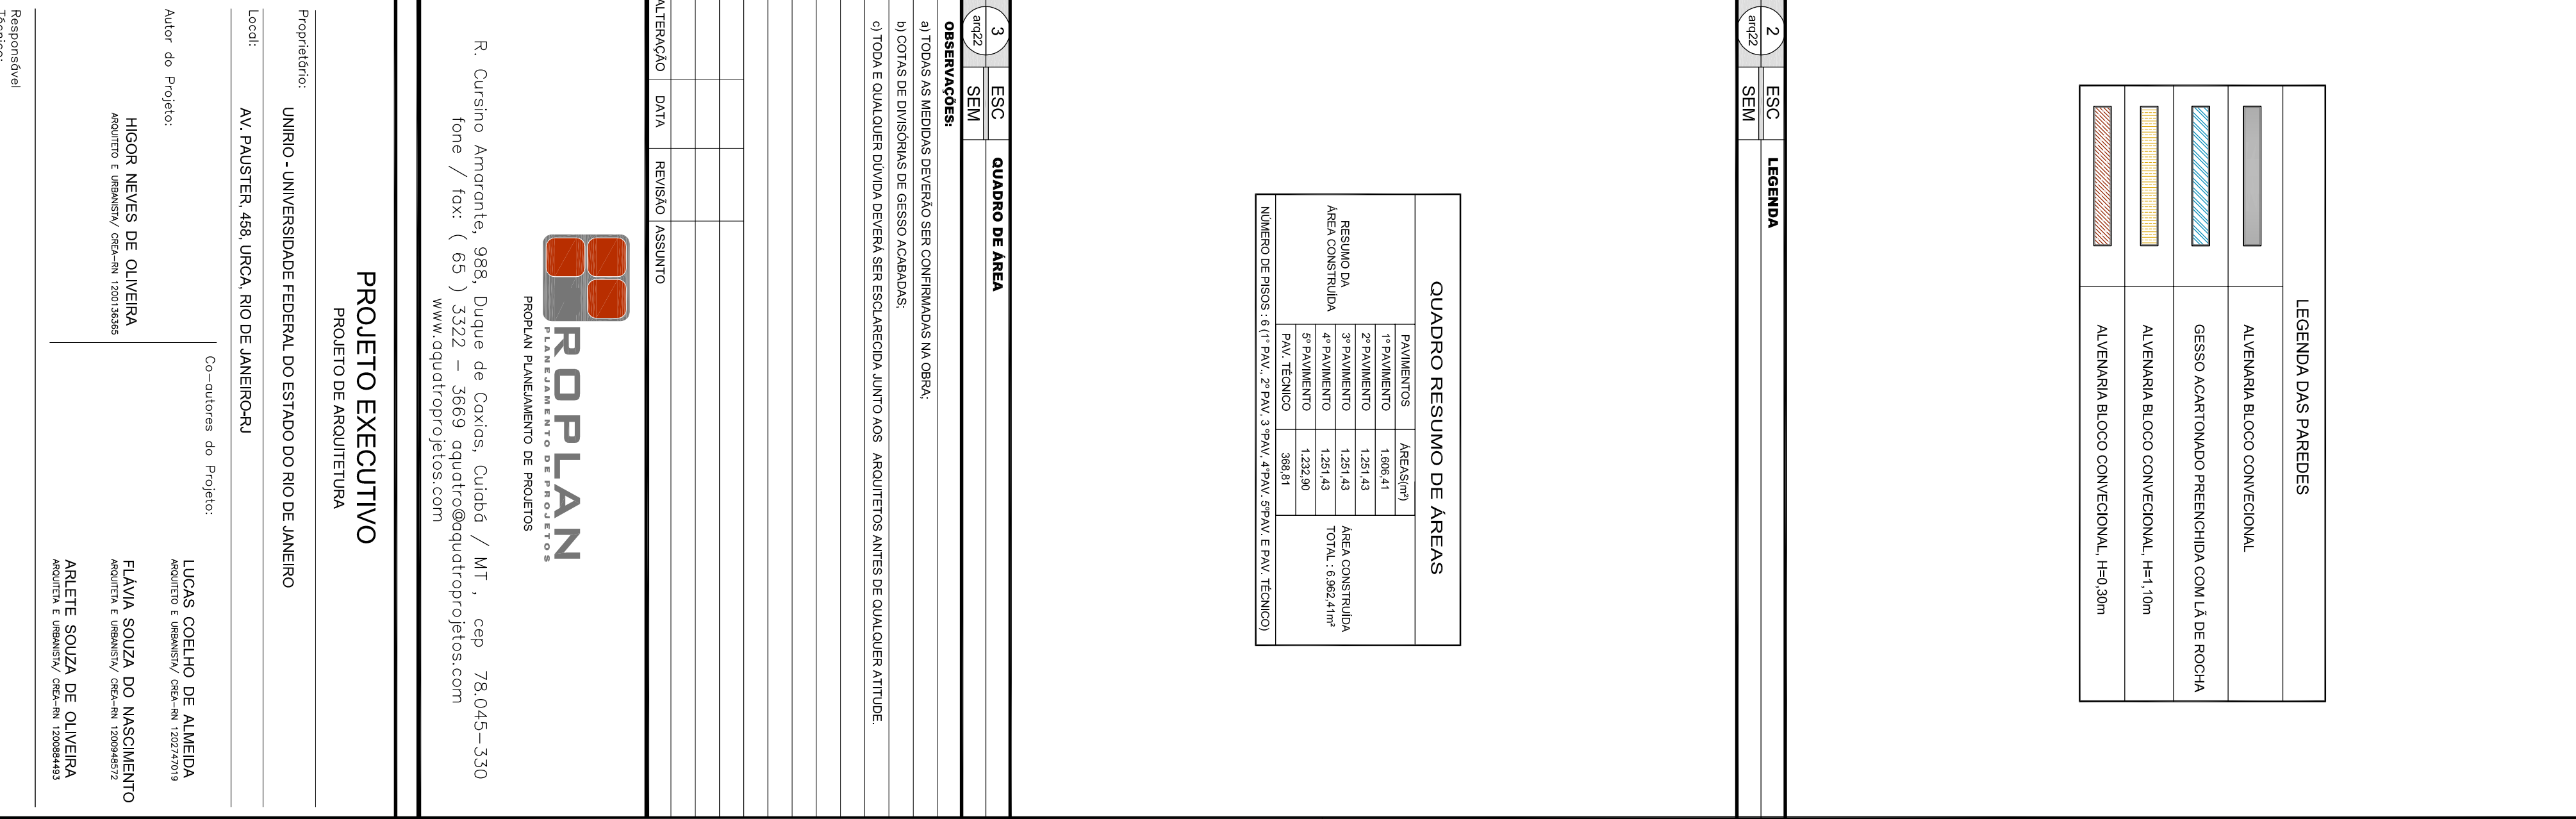

LEGENDA DAS PAREDES	
	ALVENARIA BLOCO CONECCIONAL
	CESSO ACARTADO PREENCHIDA COM L.A. DE FOCA
	ALVENARIA BLOCO CONECCIONAL - H=1,10m
	ALVENARIA BLOCO CONECCIONAL - H=0,30m